

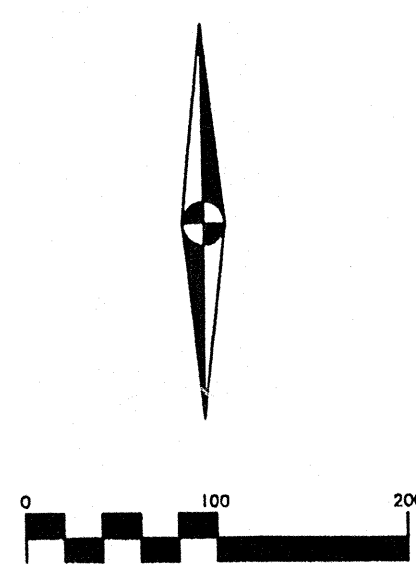



N

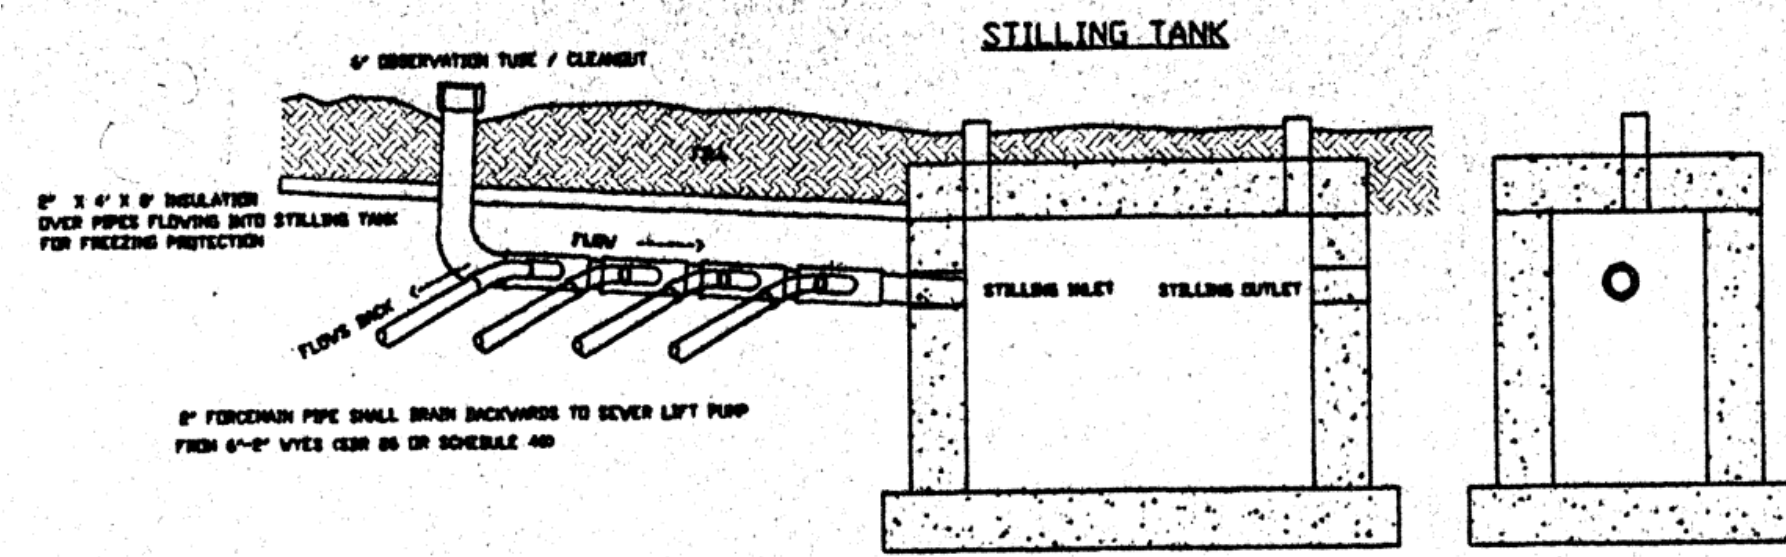

LEGEND

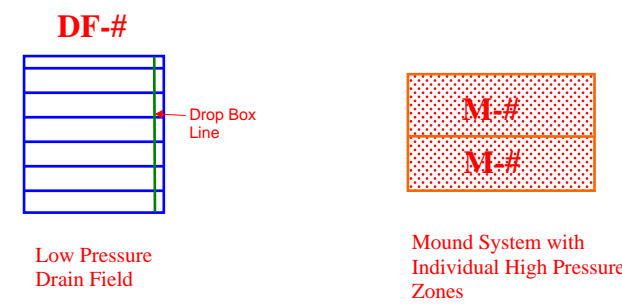

PLEASE READ!
 This is a schematic drawing showing the approximate locations of the drainfields, connecting lines, etc. in the TTHA development and is not intended to show the exact locations of any of these items.

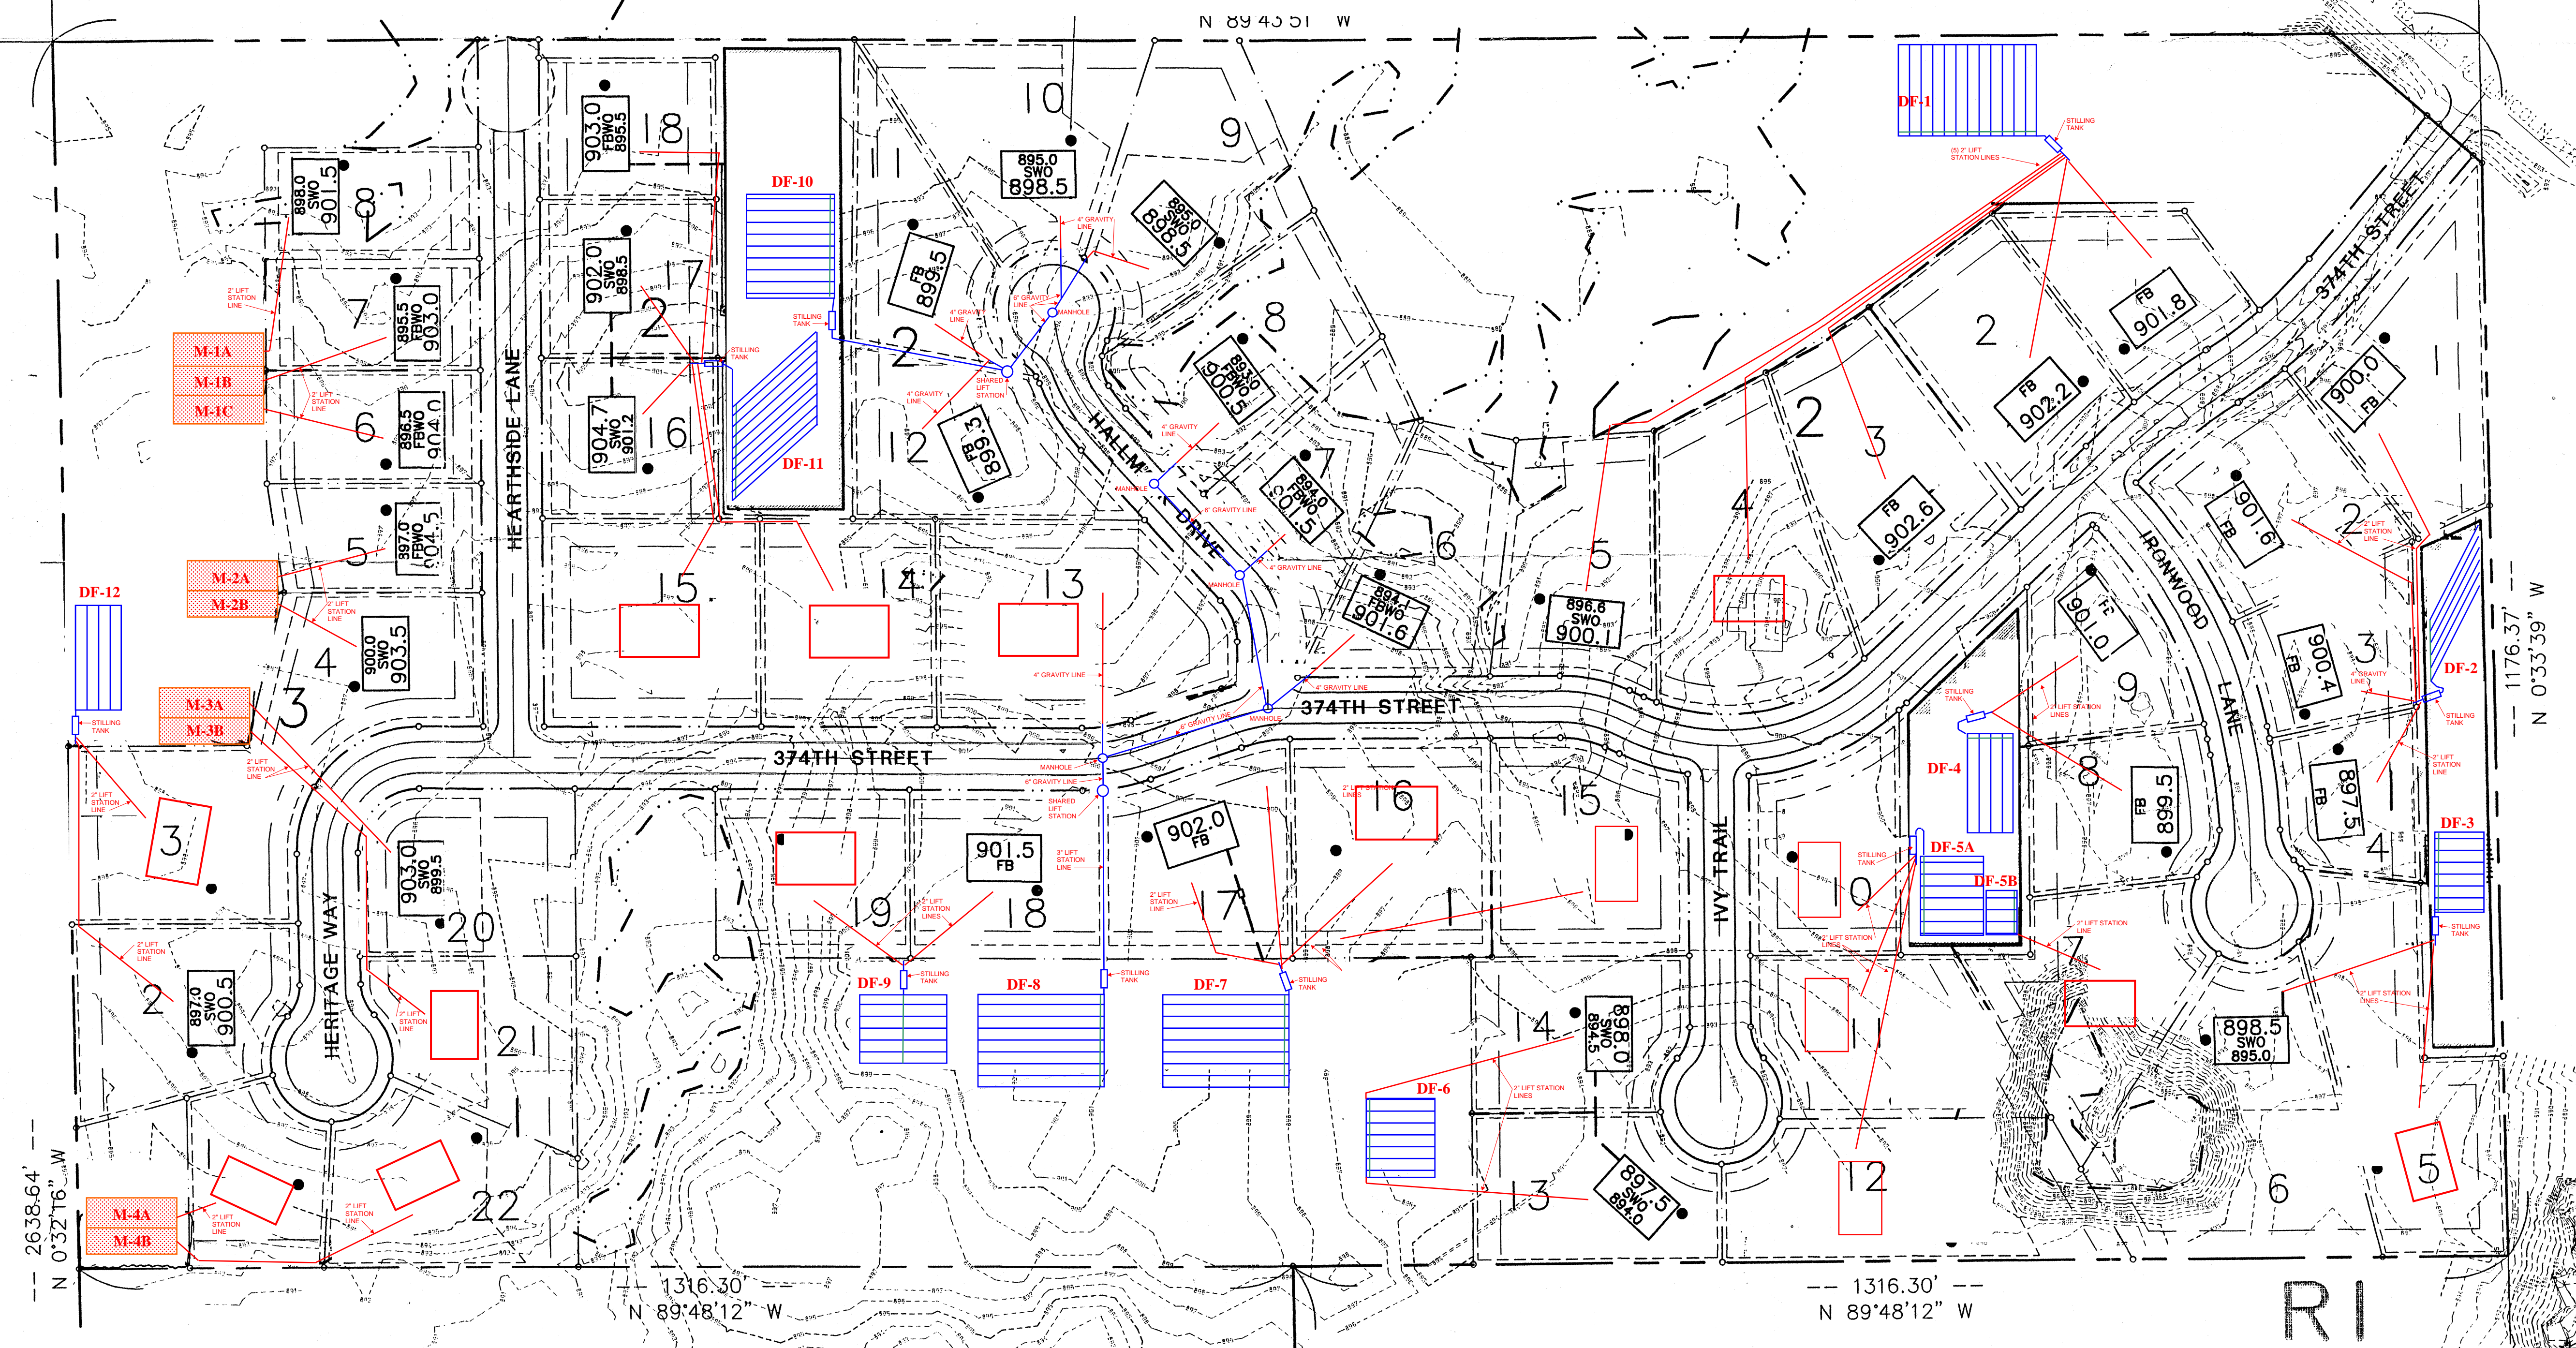

Tall Timbers Drain Field Map

Drawn by Garry Weisinger

TALL TIMBERS

NORTH BRANCH, MINNESOTA

DRAWN	W. Weisinger
DATE	11/18/16
SCALE	AS SHOWN
PROJECT	
CHECKED	
APPROVED	